

Butler's kitchen at Highview SE25







Butler's kitchen at Highview SE25

CAROLHAYES
MANAGEMENT
CREATIVE ARTIST & STYLE MANAGEMENT

020 7482 1555
www.carolhayesmanagement.co.uk





Butler's kitchen at Highview SE25



Butler's kitchen at Highview SE25



Butler's kitchen at Highview SE25



Butler's kitchen at Highview SE25



Butler's kitchen at Highview SE25



Butler's kitchen at Highview SE25



Butler's kitchen at Highview SE25



Butler's kitchen at Highview SE25



Butler's kitchen at Highview SE25



Butler's kitchen at Highview SE25



Butler's kitchen at Highview SE25



Butler's kitchen at Highview SE25



Butler's kitchen at Highview SE25



Butler's kitchen at Highview SE25



Butler's kitchen at Highview SE25



Butler's kitchen at Highview SE25



Butler's kitchen at Highview SE25



Butler's kitchen at Highview SE25





Butler's kitchen at Highview SE25



Butler's kitchen at Highview SE25

**CAROLHAYES
MANAGEMENT**
CREATIVE ARTIST & STYLE MANAGEMENT

020 7482 1555
www.carolhayesmanagement.co.uk



Butler's kitchen at Highview SE25



Butler's kitchen at Highview SE25



Butler's kitchen at Highview SE25



Butler's kitchen at Highview SE25



Butler's kitchen at Highview SE25





Butler's kitchen at Highview SE25



Butler's kitchen at Highview SE25



Butler's kitchen at Highview SE25



Butler's kitchen at Highview SE25



Butler's kitchen at Highview SE25



Butler's kitchen at Highview SE25



Butler's kitchen at Highview SE25



Butler's kitchen at Highview SE25

**CAROLHAYES
MANAGEMENT**
CREATIVE ARTIST & STYLE MANAGEMENT

020 7482 1555
www.carolhayesmanagement.co.uk



Butler's kitchen at Highview SE25

**CAROLHAYES
MANAGEMENT**
CREATIVE ARTIST & STYLE MANAGEMENT

020 7482 1555
www.carolhayesmanagement.co.uk



Butler's kitchen at Highview SE25

**CAROLHAYES
MANAGEMENT**
CREATIVE ARTIST & STYLE MANAGEMENT

020 7482 1555
www.carolhayesmanagement.co.uk



Butler's kitchen at Highview SE25

**CAROLHAYES
MANAGEMENT**
CREATIVE ARTIST & STYLE MANAGEMENT


020 7482 1555
www.carolhayesmanagement.co.uk



Butler's kitchen at Highview SE25

**CAROLHAYES
MANAGEMENT**
CREATIVE ARTIST & STYLE MANAGEMENT

020 7482 1555
www.carolhayesmanagement.co.uk

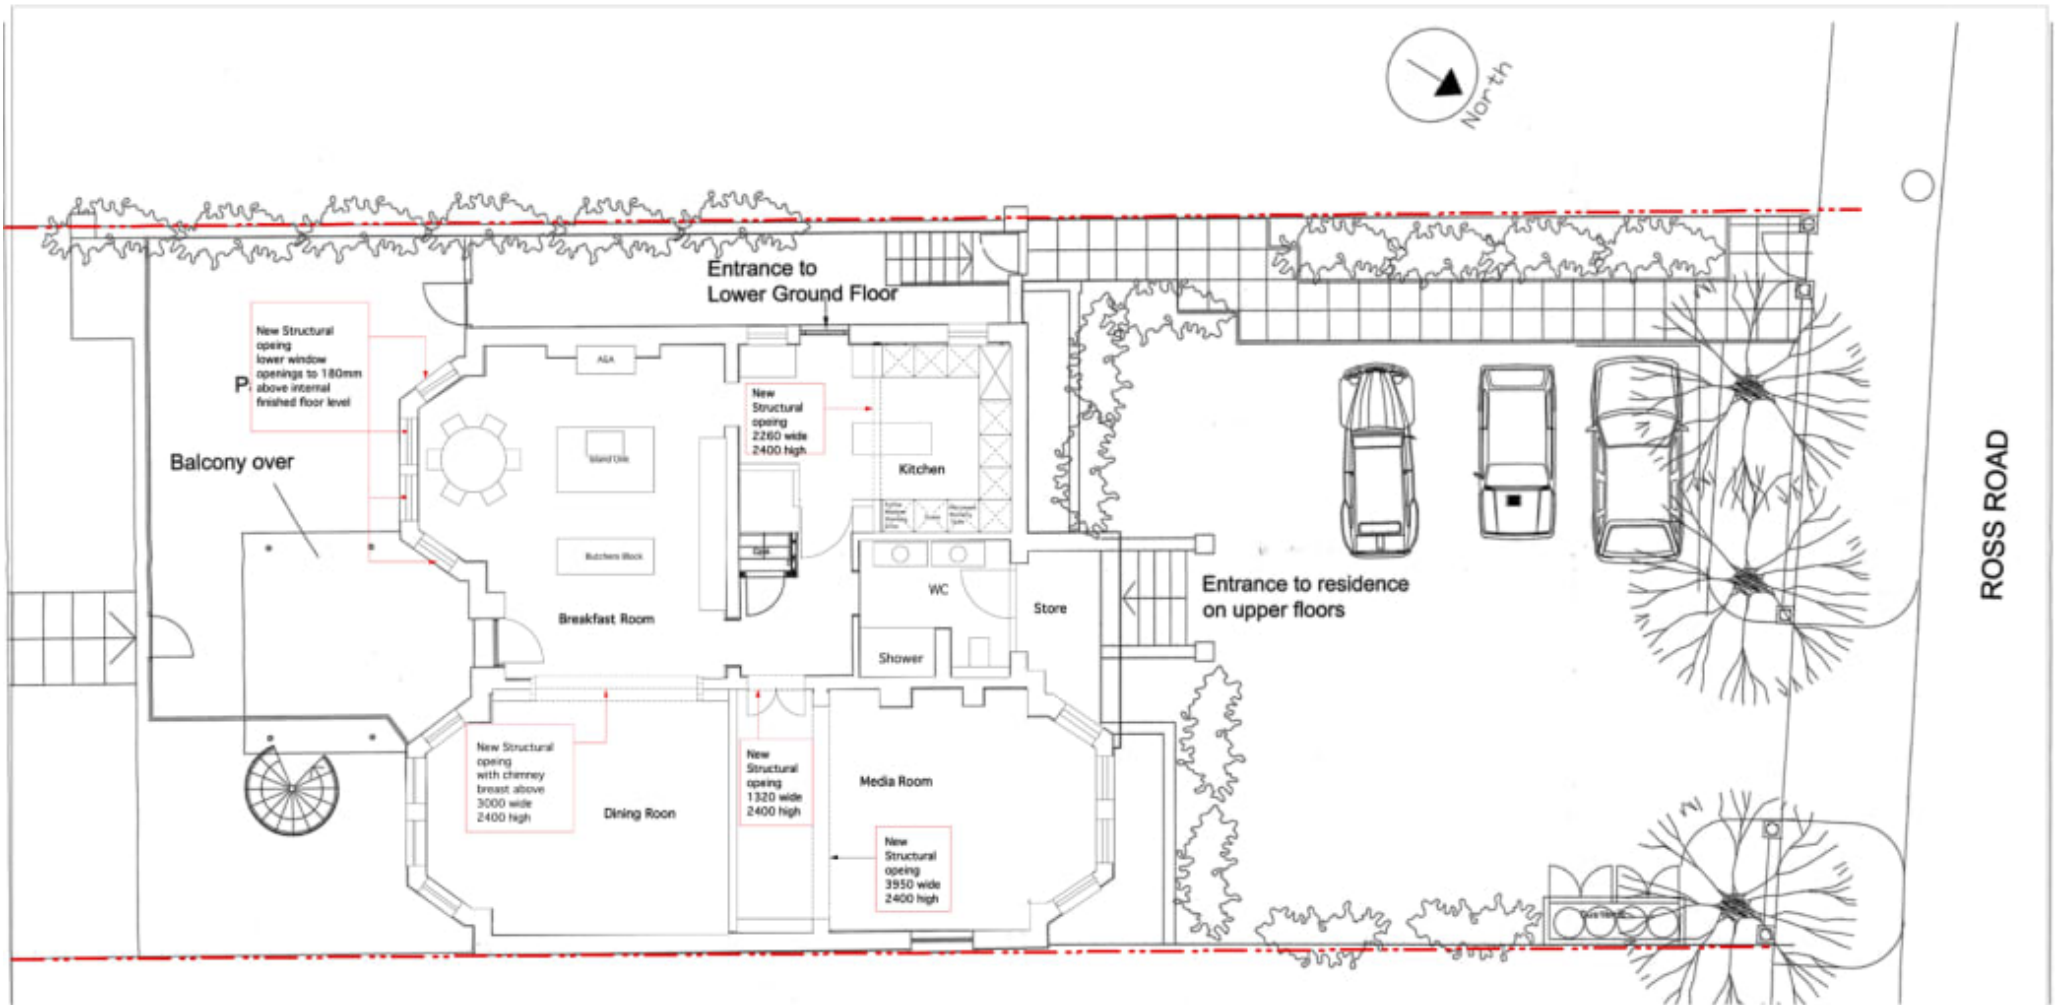

ROSS ROAD

whitearchitecture			
50 Elmhouse Road London SW17BJ			
07813191152 - mbains@mac.com - www.whitearchitecture.co.uk			
Project			
53 53A ROSS ROAD SOUTH NORWOOD SE25 6SH			
CHANGE OF USE OF LOWER GROUND FLOOR FROM USE D1 (DAY NURSERY TO USE CLASS C3 (SINGLE FAMILY DWELLING			
Scale	Date	Drawn By	Status
1/100	26/08/2014	MB	Planning