


# Record Factory W1

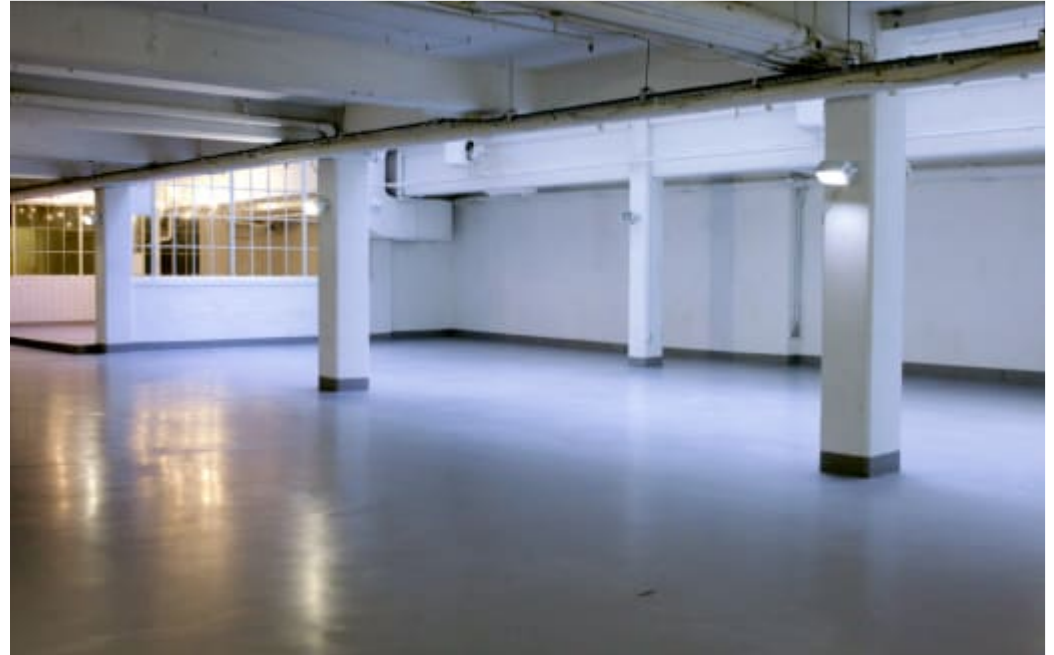







Record Factory W1

**CAROLHAYES  
MANAGEMENT**  
CREATIVE ARTIST & STYLE MANAGEMENT

020 7482 1555  
[www.carolhayesmanagement.co.uk](http://www.carolhayesmanagement.co.uk)




Record Factory W1


**CAROLHAYES  
MANAGEMENT**  
CREATIVE ARTIST & STYLE MANAGEMENT


020 7482 1555  
[www.carolhayesmanagement.co.uk](http://www.carolhayesmanagement.co.uk)





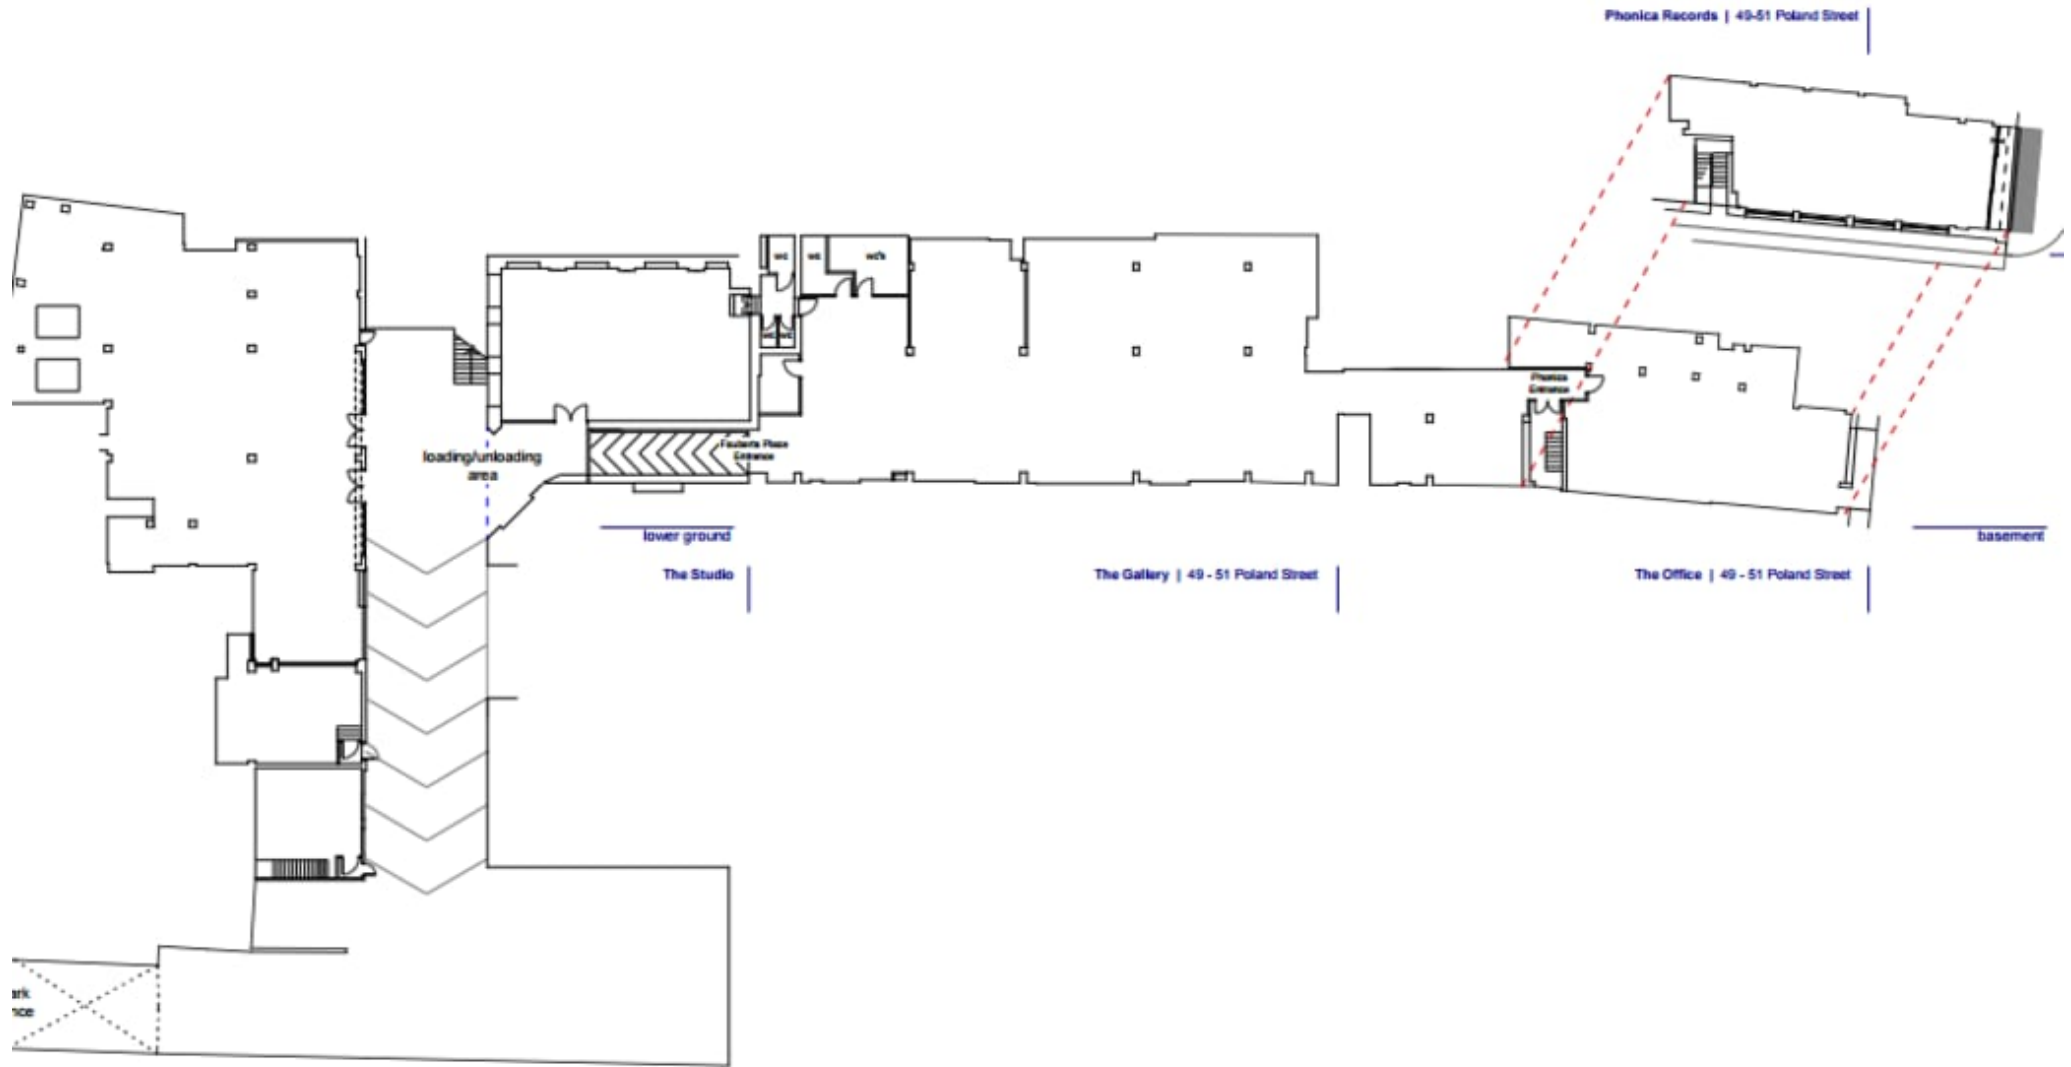

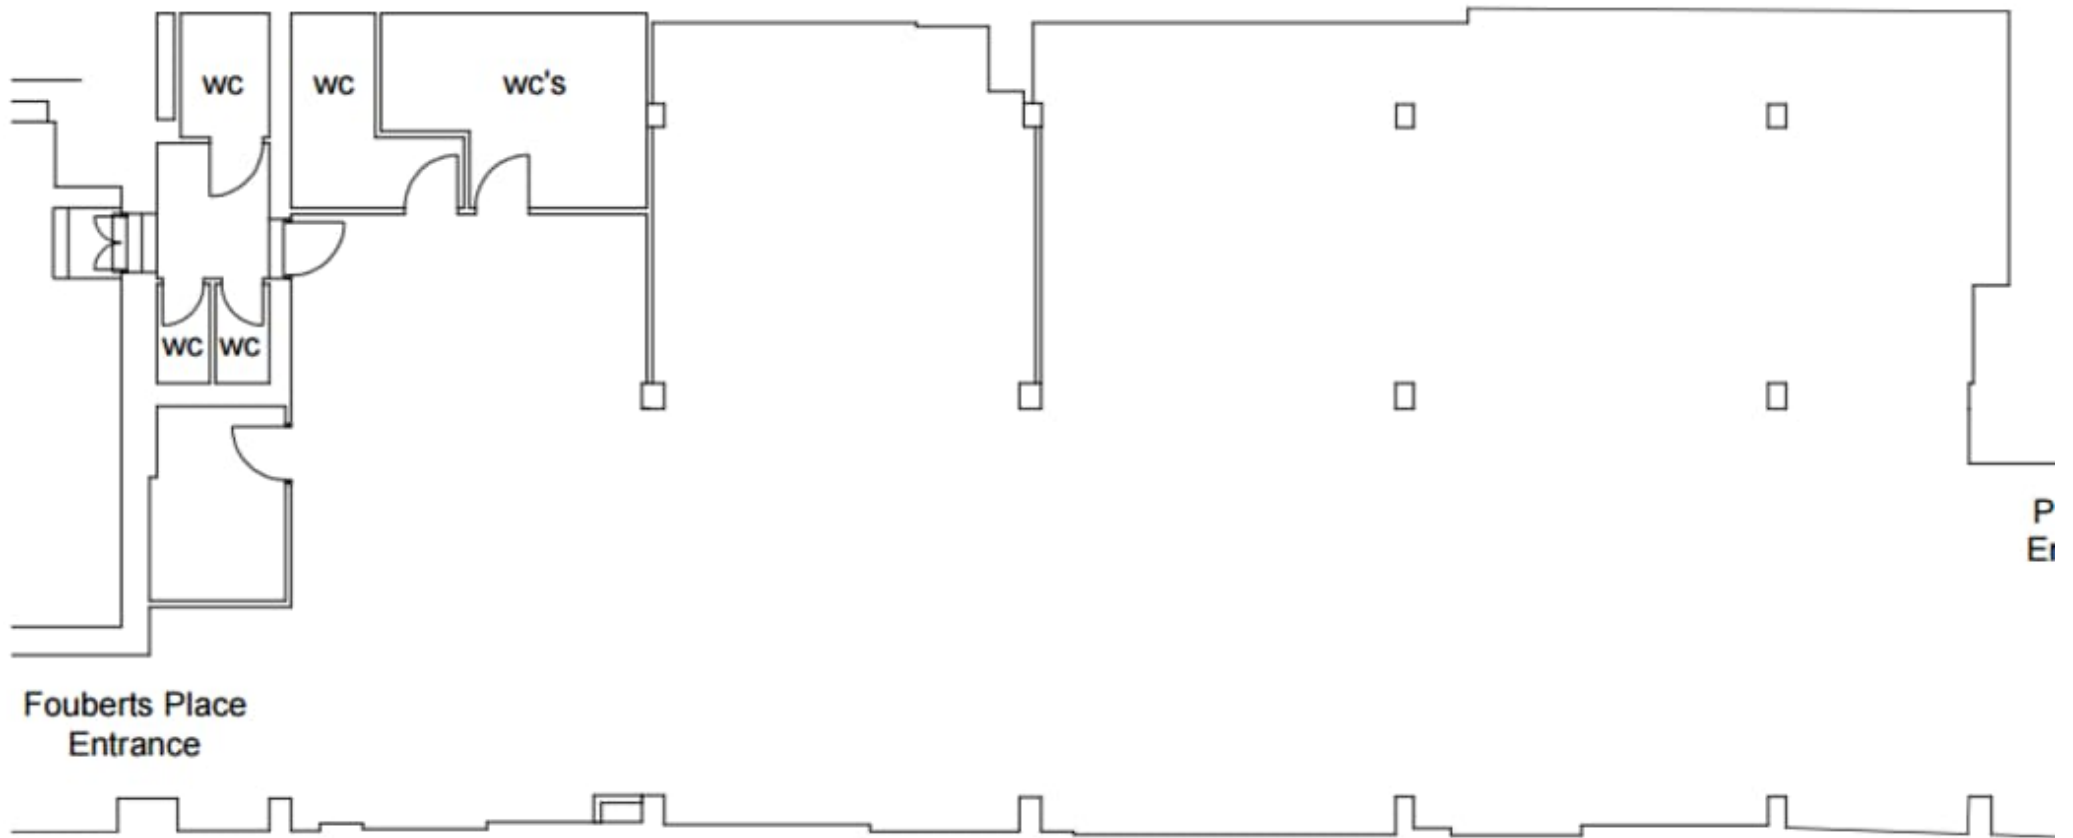

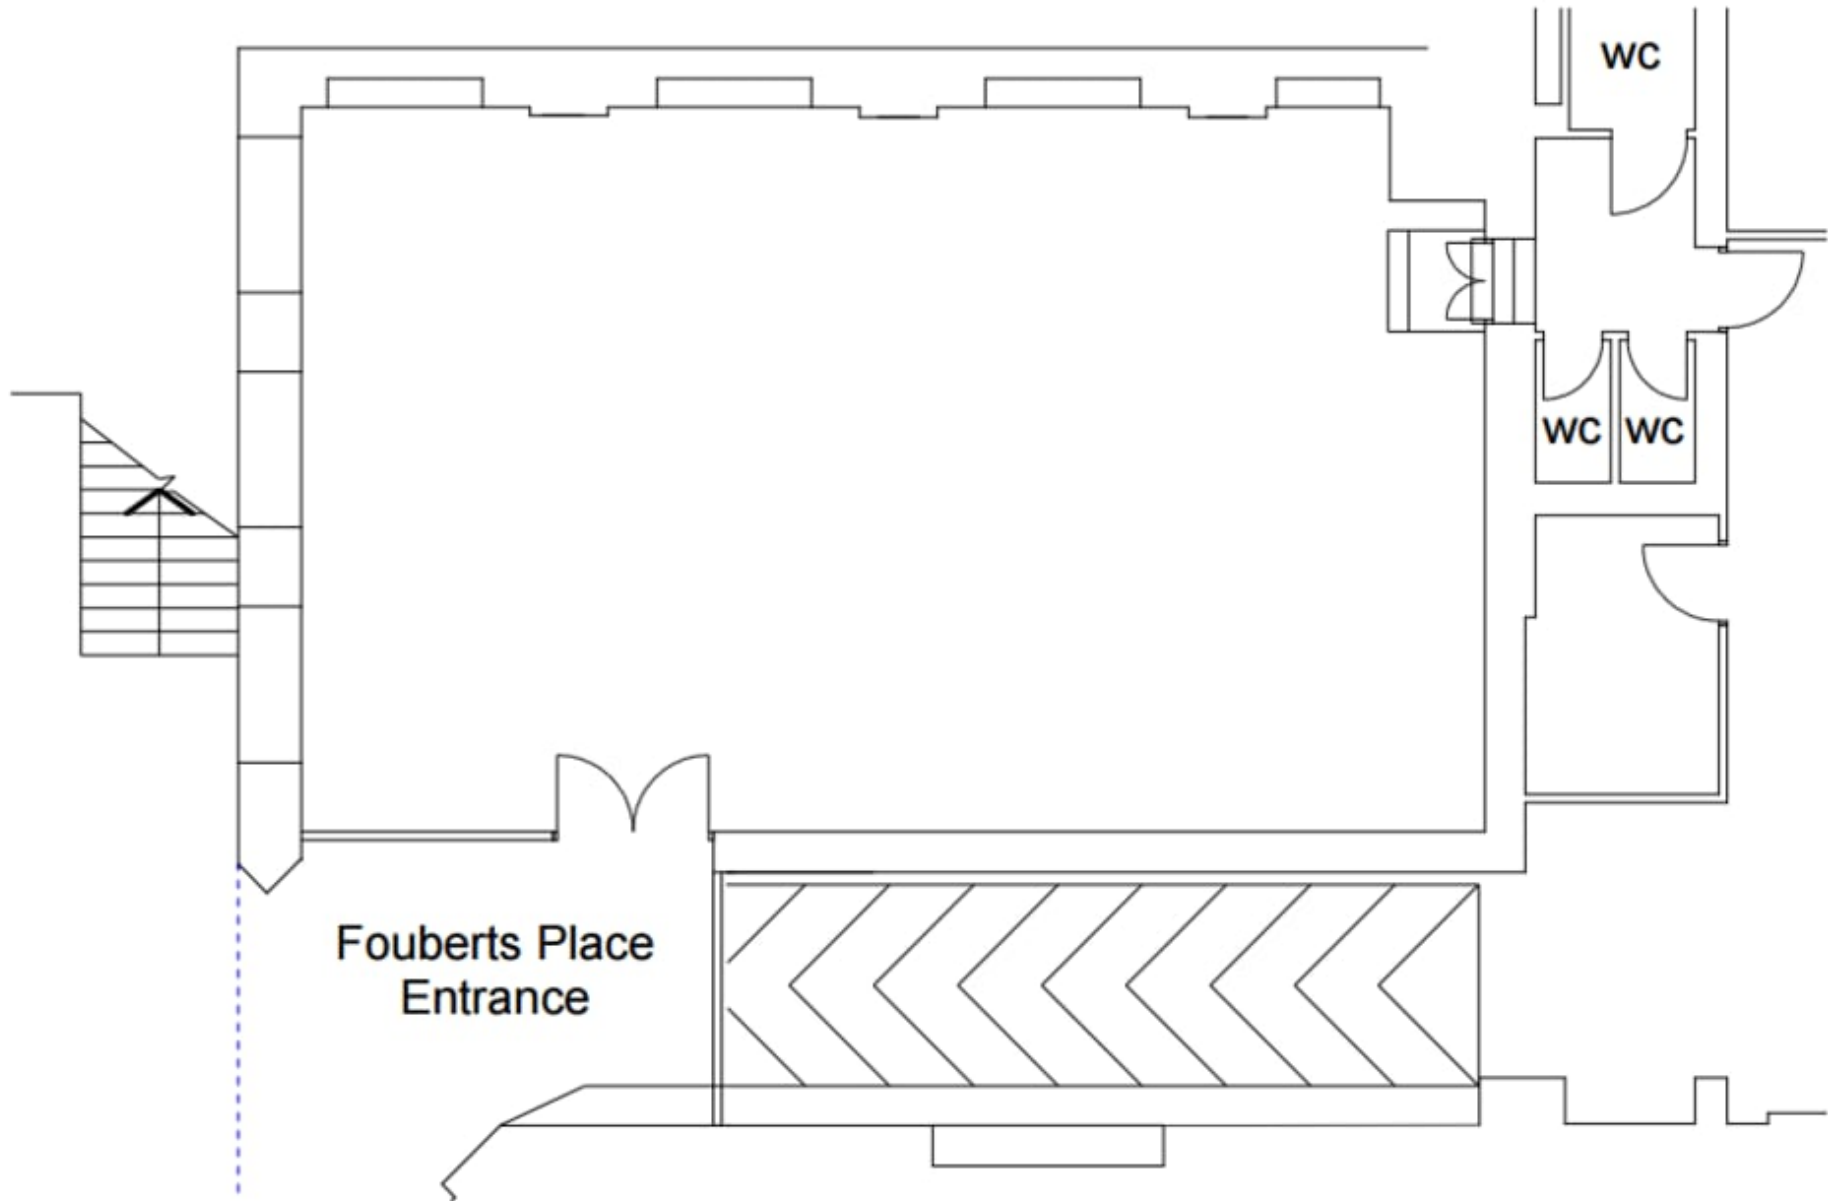


studio plan

scale 1:100 @

Record Factory W1

**CAROLHAYES  
MANAGEMENT**  
CREATIVE ARTIST & STYLE MANAGEMENT

020 7482 1555  
[www.carolhayesmanagement.co.uk](http://www.carolhayesmanagement.co.uk)

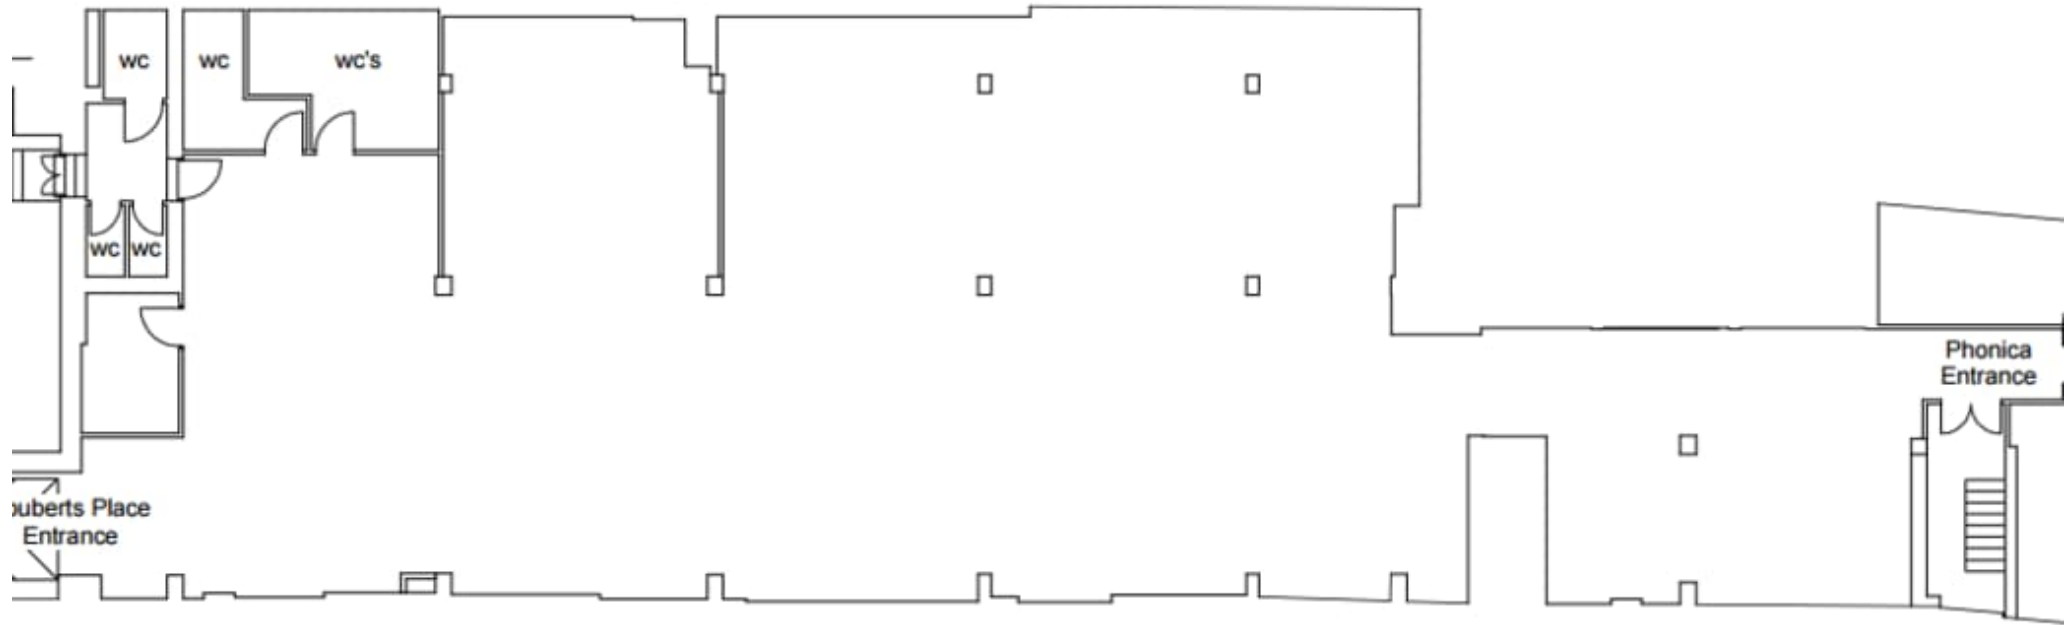

Gallery+Tiled Area plan

scale 1:200